

BPT AGATA C (System 300 X1)



Terminals

B	Line
B	Line
Bell	Local Bell
Bell	Local Bell


Replaces YC-300 handset, has to be learnt to front panel (refer to panel instructions)

IMPORTANT NOTE :

- 1) Before replacing the handset make note of the wires to each terminal on the existing unit (an easy way is to cut each core off leaving a piece of the insulation in place with colour visible) twist unused cores together (so you know they are not used, do not short them out).
- 2) Some older systems will have cable with one coloured core and a solid white core in this case mark each core with a marker or tape.
- 3) Some systems may have loop on wiring, you will have 2 cables into your handset (make sure any joins remain, as these may be serving other flats on the system).

WIRING DIAGRAM

www.intercomsrus.com

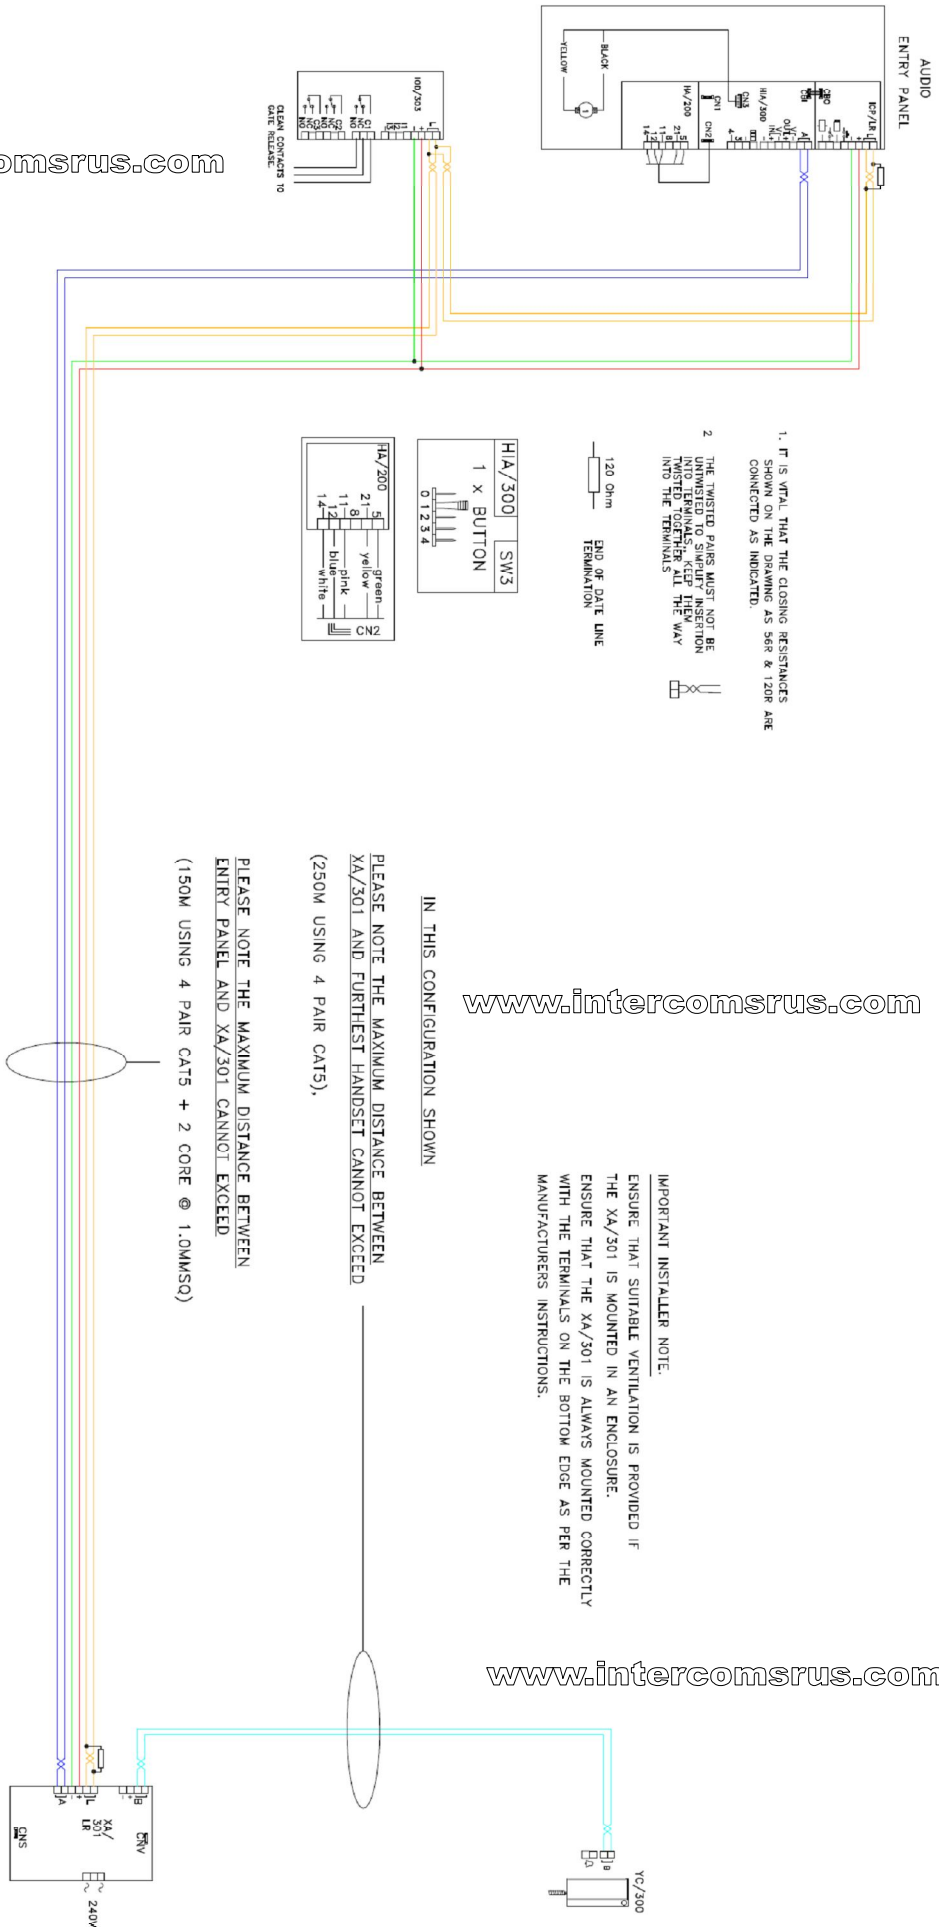

PPT (UK) LTD. HERTS. ENGLAND	PREPARED FOR	DATE: 16/05/08	DRAWN: RC
	INSTALLER INFORMATION	REVISED:	
DRAWING TITLE:	1 X 1 BUTTON AUDIO ENTRY PANEL (INST. UP TO 150M) & 1 TYPEA HANDSET		
	DRAWING No: C-111Y1C(A)(AUD)		

WIRING DIAGRAM


www.intercomsrus.com

1. IT IS VITAL THAT THE CLOSING RESISTANCES SHOWN ON THE DRAWING AS 56R & 120R ARE CONNECTED AS INDICATED.

2. THE TWISTED PAIRS MUST NOT BE UNTWISTED TO SIMPLIFY INSERTION INTO TERMINALS., KEEP THEM TWISTED TOGETHER ALL THE WAY INTO THE TERMINALS



INSTALLER
 1x XAS/301 IS REQUIRED FOR EVERY 200 HANDSETS INSTALLED OR FOR EVERY 1000M OF CABLE USED. (2x XAS/301 MAX)

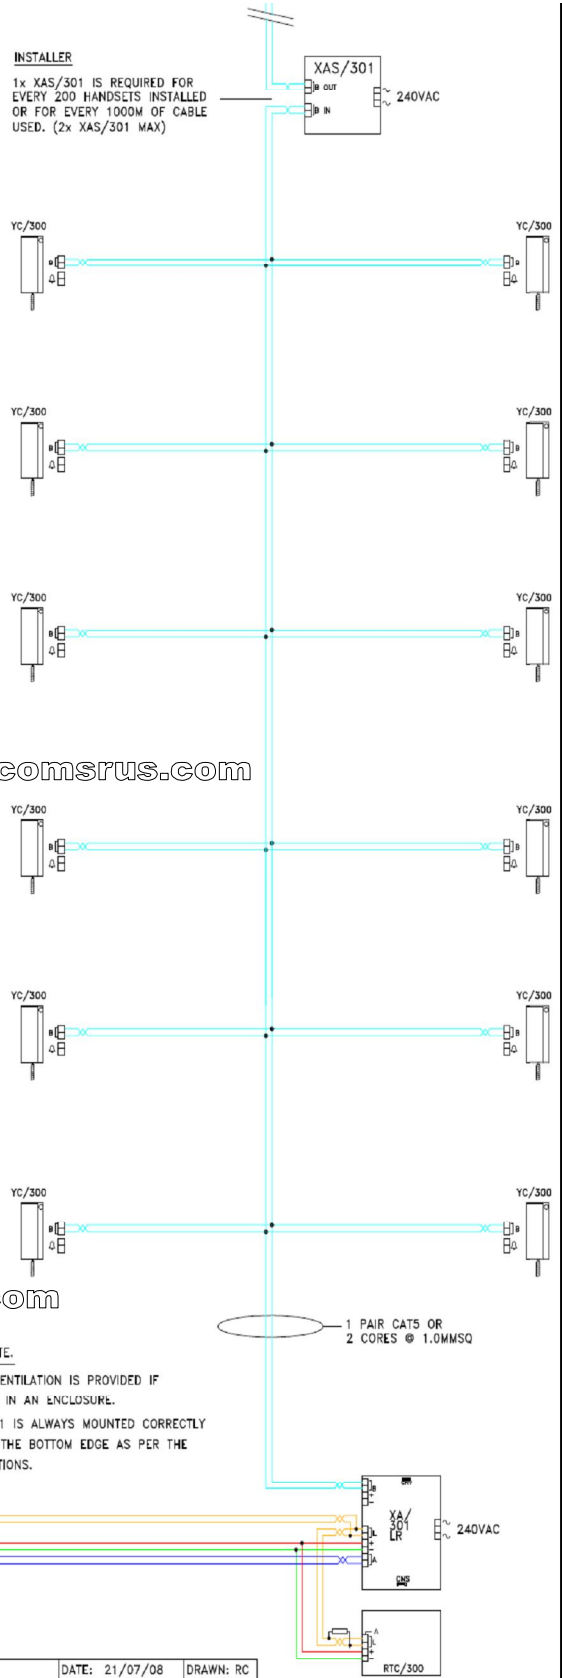


www.intercomsrus.com

www.intercomsrus.com

IMPORTANT INSTALLER NOTE.

ENSURE THAT SUITABLE VENTILATION IS PROVIDED IF THE XA/301 IS MOUNTED IN AN ENCLOSURE.
 ENSURE THAT THE XA/301 IS ALWAYS MOUNTED CORRECTLY WITH THE TERMINALS ON THE BOTTOM EDGE AS PER THE MANUFACTURERS INSTRUCTIONS.


TARGHA - DIGITAL

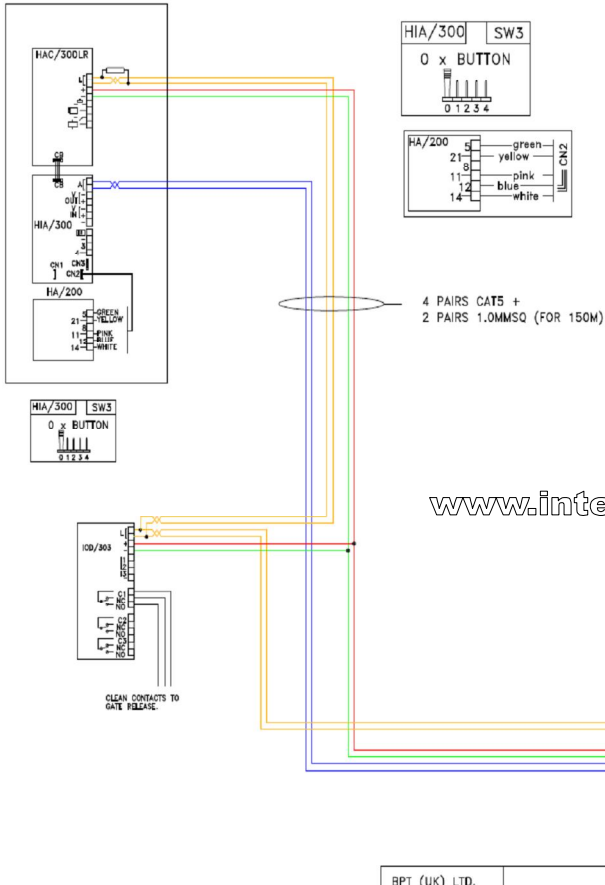

BPT (UK) LTD. HERTS. ENGLAND	PREPARED FOR INSTALLER INFORMATION	DATE: 21/07/08	DRAWN: RC
DRAWING TITLE: 1 X SYSTEM 300 DIGITAL AUDIO ENTRY PANEL WITH TRADES & 200 LYNEA HANDSETS IN A SINGLE RISER		REVISED:	DRAWING No: C-XT1YNCCT(AUD)


www.intercomsrus.com

Agata C

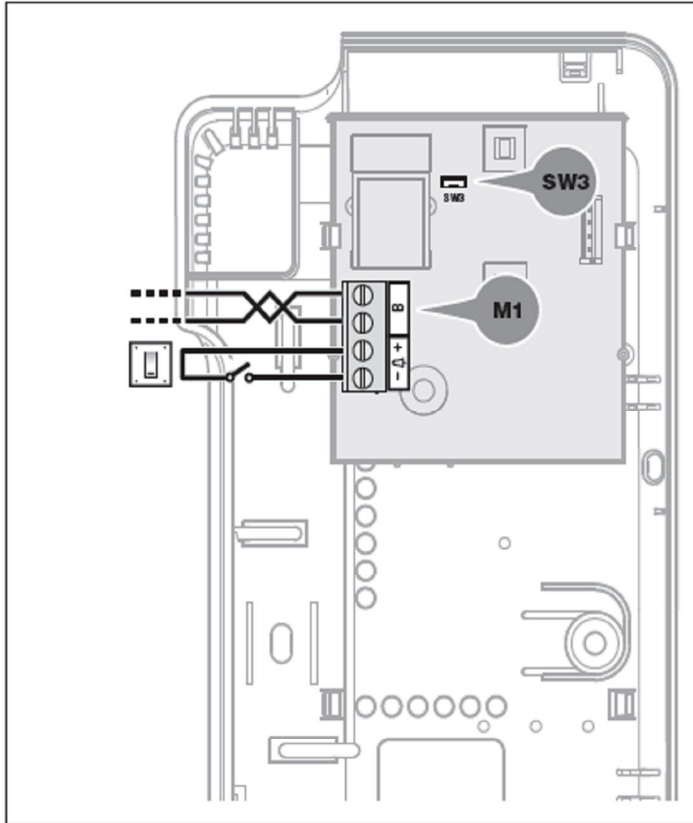

IT - MORSETTIERE EN - TERMINAL BOARDS	DE - KLEMMENBRETT FR - BORNIER
B Ingresso linea BUS BUS line input	B Eingang BUS-Leitung Entrée ligne BUS
M1 + Chiamata pianerottolo Doorbell	M1 + Ruf vom Treppenhaus Appel depuis le palier

ES - BORNERAS PT - RÉGUAS DE BORNES	NL - KLEMMENBORDEN RU - КЛЕММНАЯ КОЛОДКА
B Entrada línea BUS Entrada linha BUS	B Ingang BUS-lijn Вход линии шины
M1 + Llamada desde el rellano Chamada do patamar	M1 + Deurbel Вход дверного звонка

SW3	
IT - Attenuazione della chiamata EN - Call attenuated DE - Abschwächung des Anrufs FR - Atténuation de l'appel	ES - Atenuación de la llamada PT - Atenuação da chamada NL - Volumeregeling van de oproep RU - Приглушение вызова